



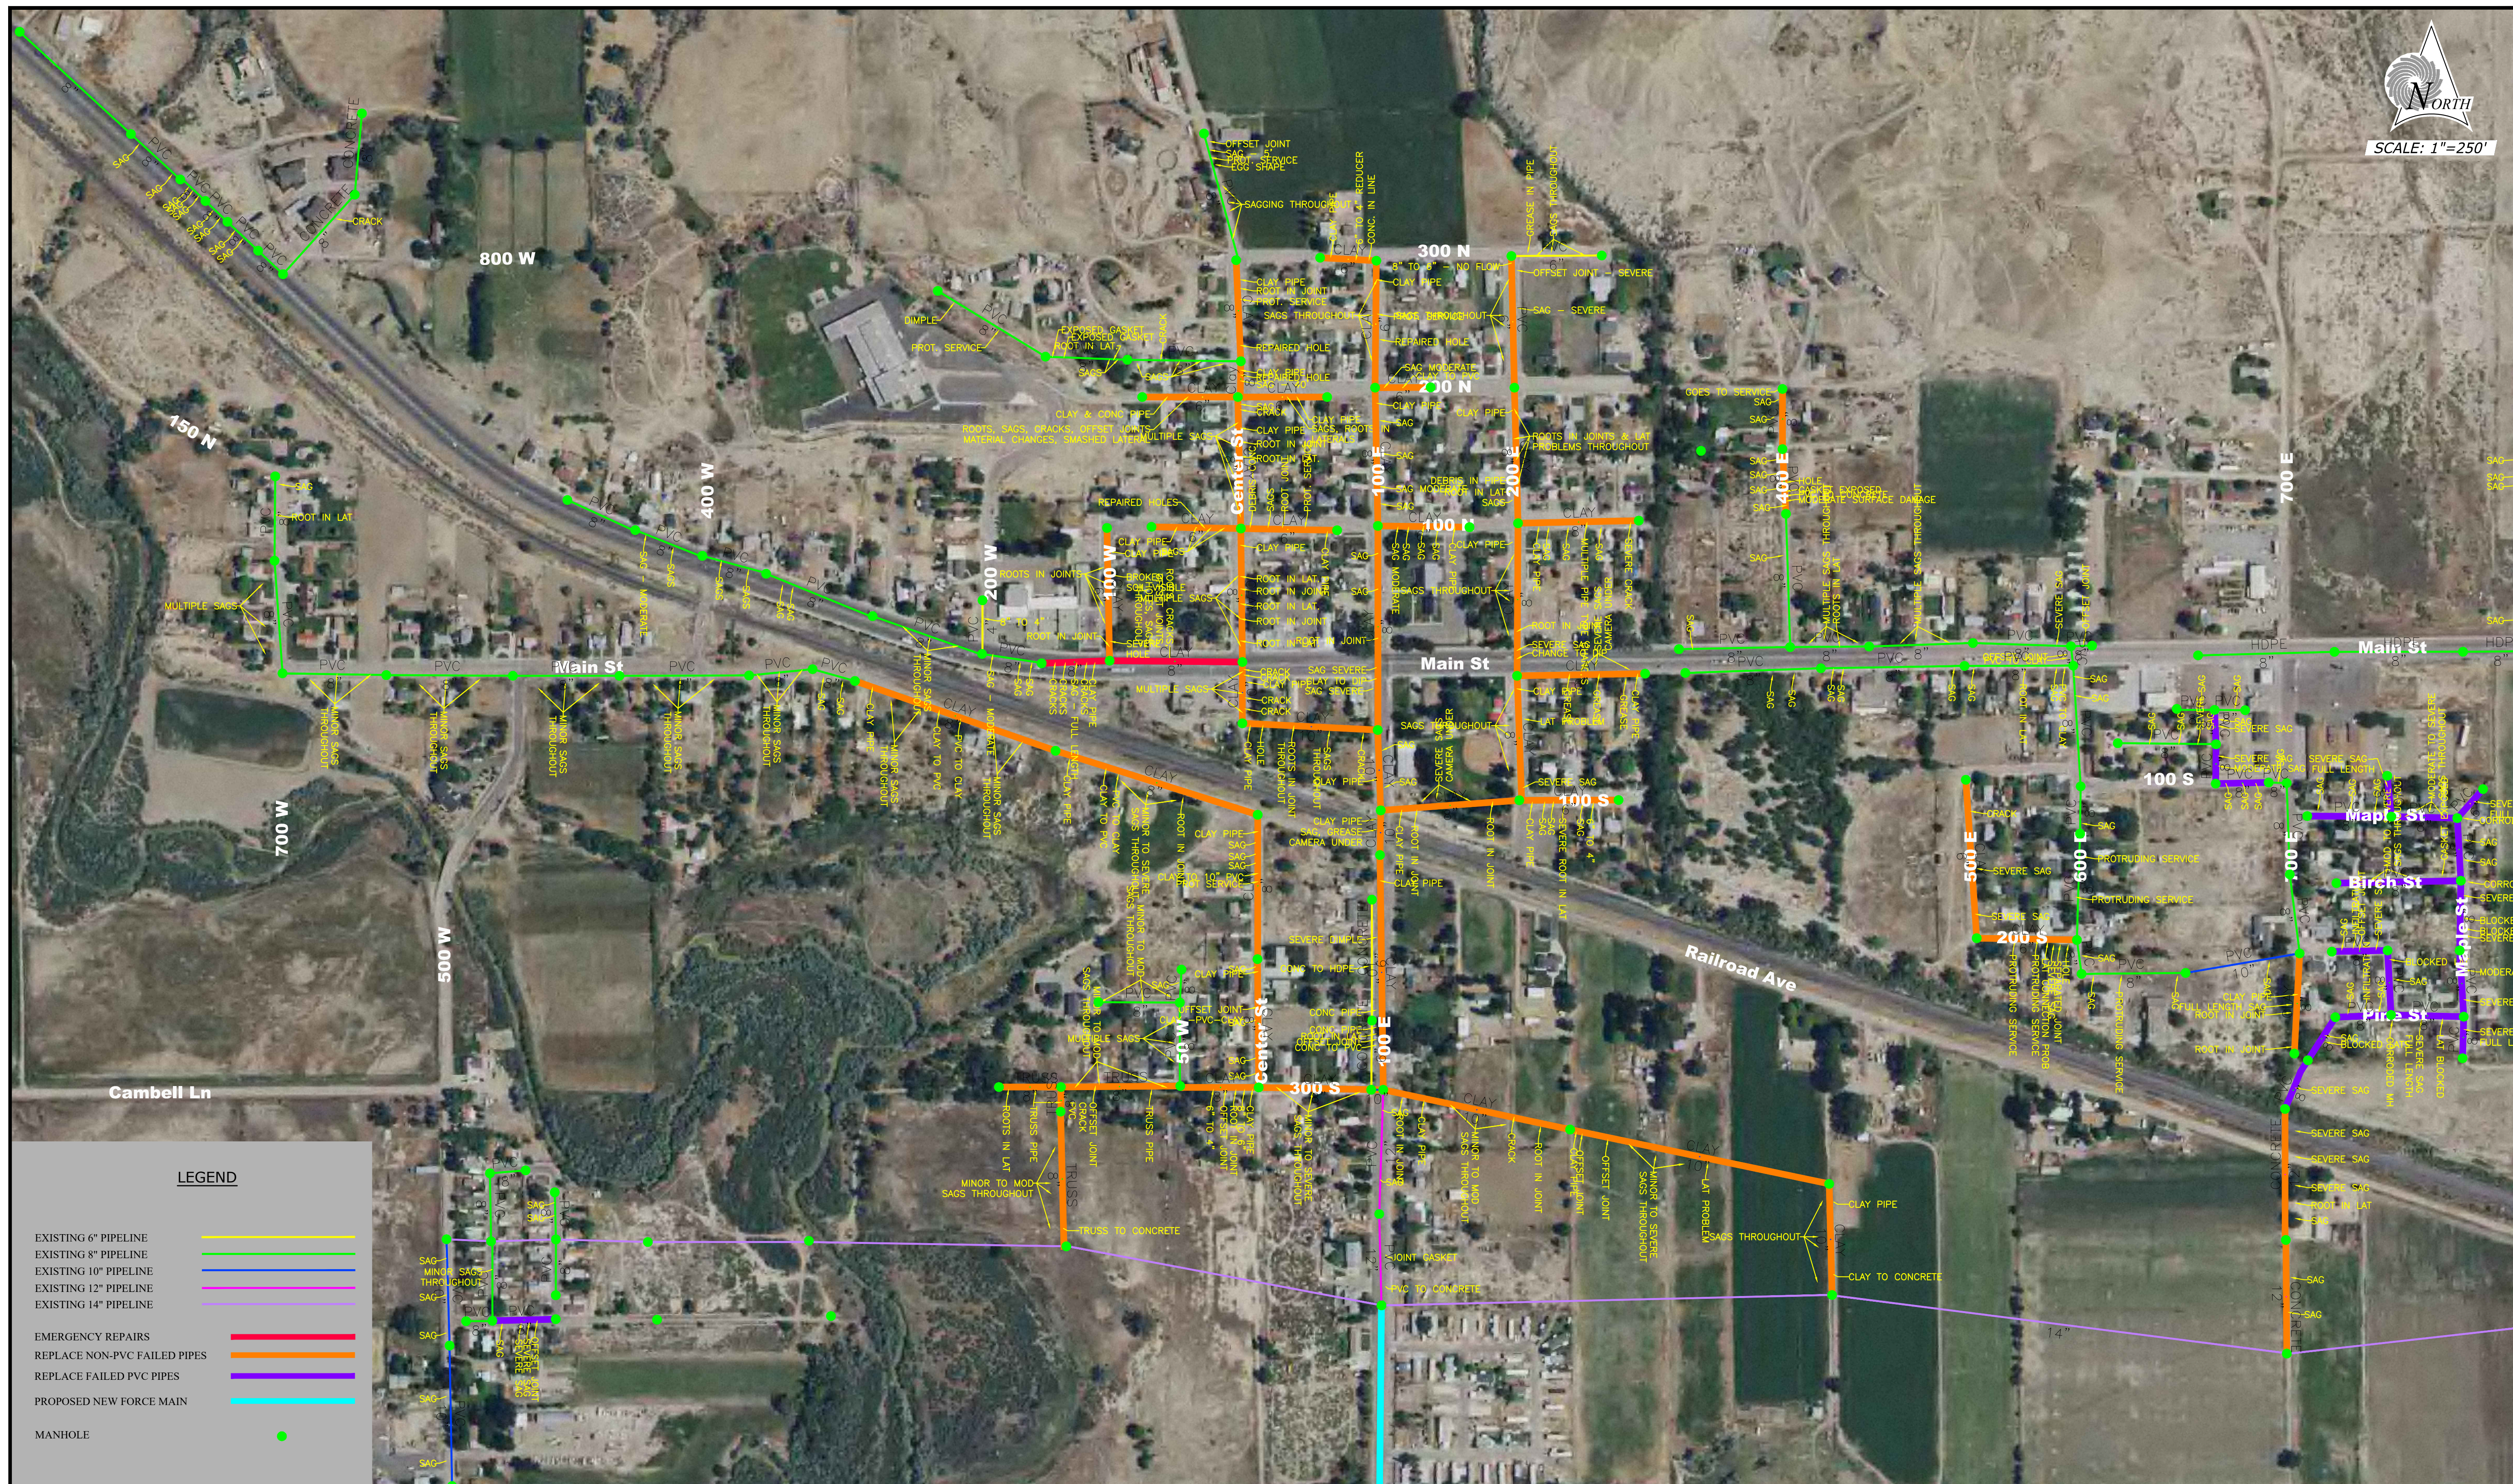

# WELLINGTON SEWER - CENTRAL

RECOMMENDED  
IMPROVEMENTS

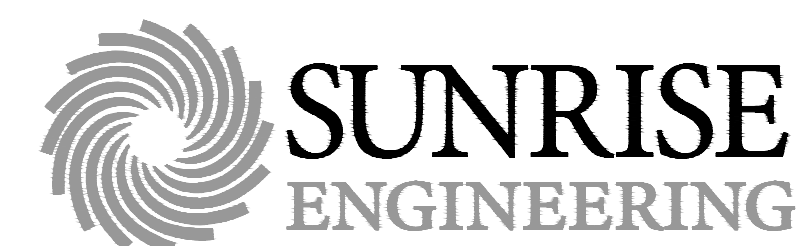

25 EAST 500 NORTH  
FILLMORE, UTAH 84631  
TEL 435.743.6151 • FAX 435.743.7900  
www.sunrise-eng.com